

Wellington Church
 Addition
 Lexington Street US Highway 27
 Nicholasville, Kentucky

FIRST FLOOR PLAN

project no.
1549


date
07.29.16

drawn by
RB


ch'i'd by
RB

rev.	by	date

sheet no.
A100

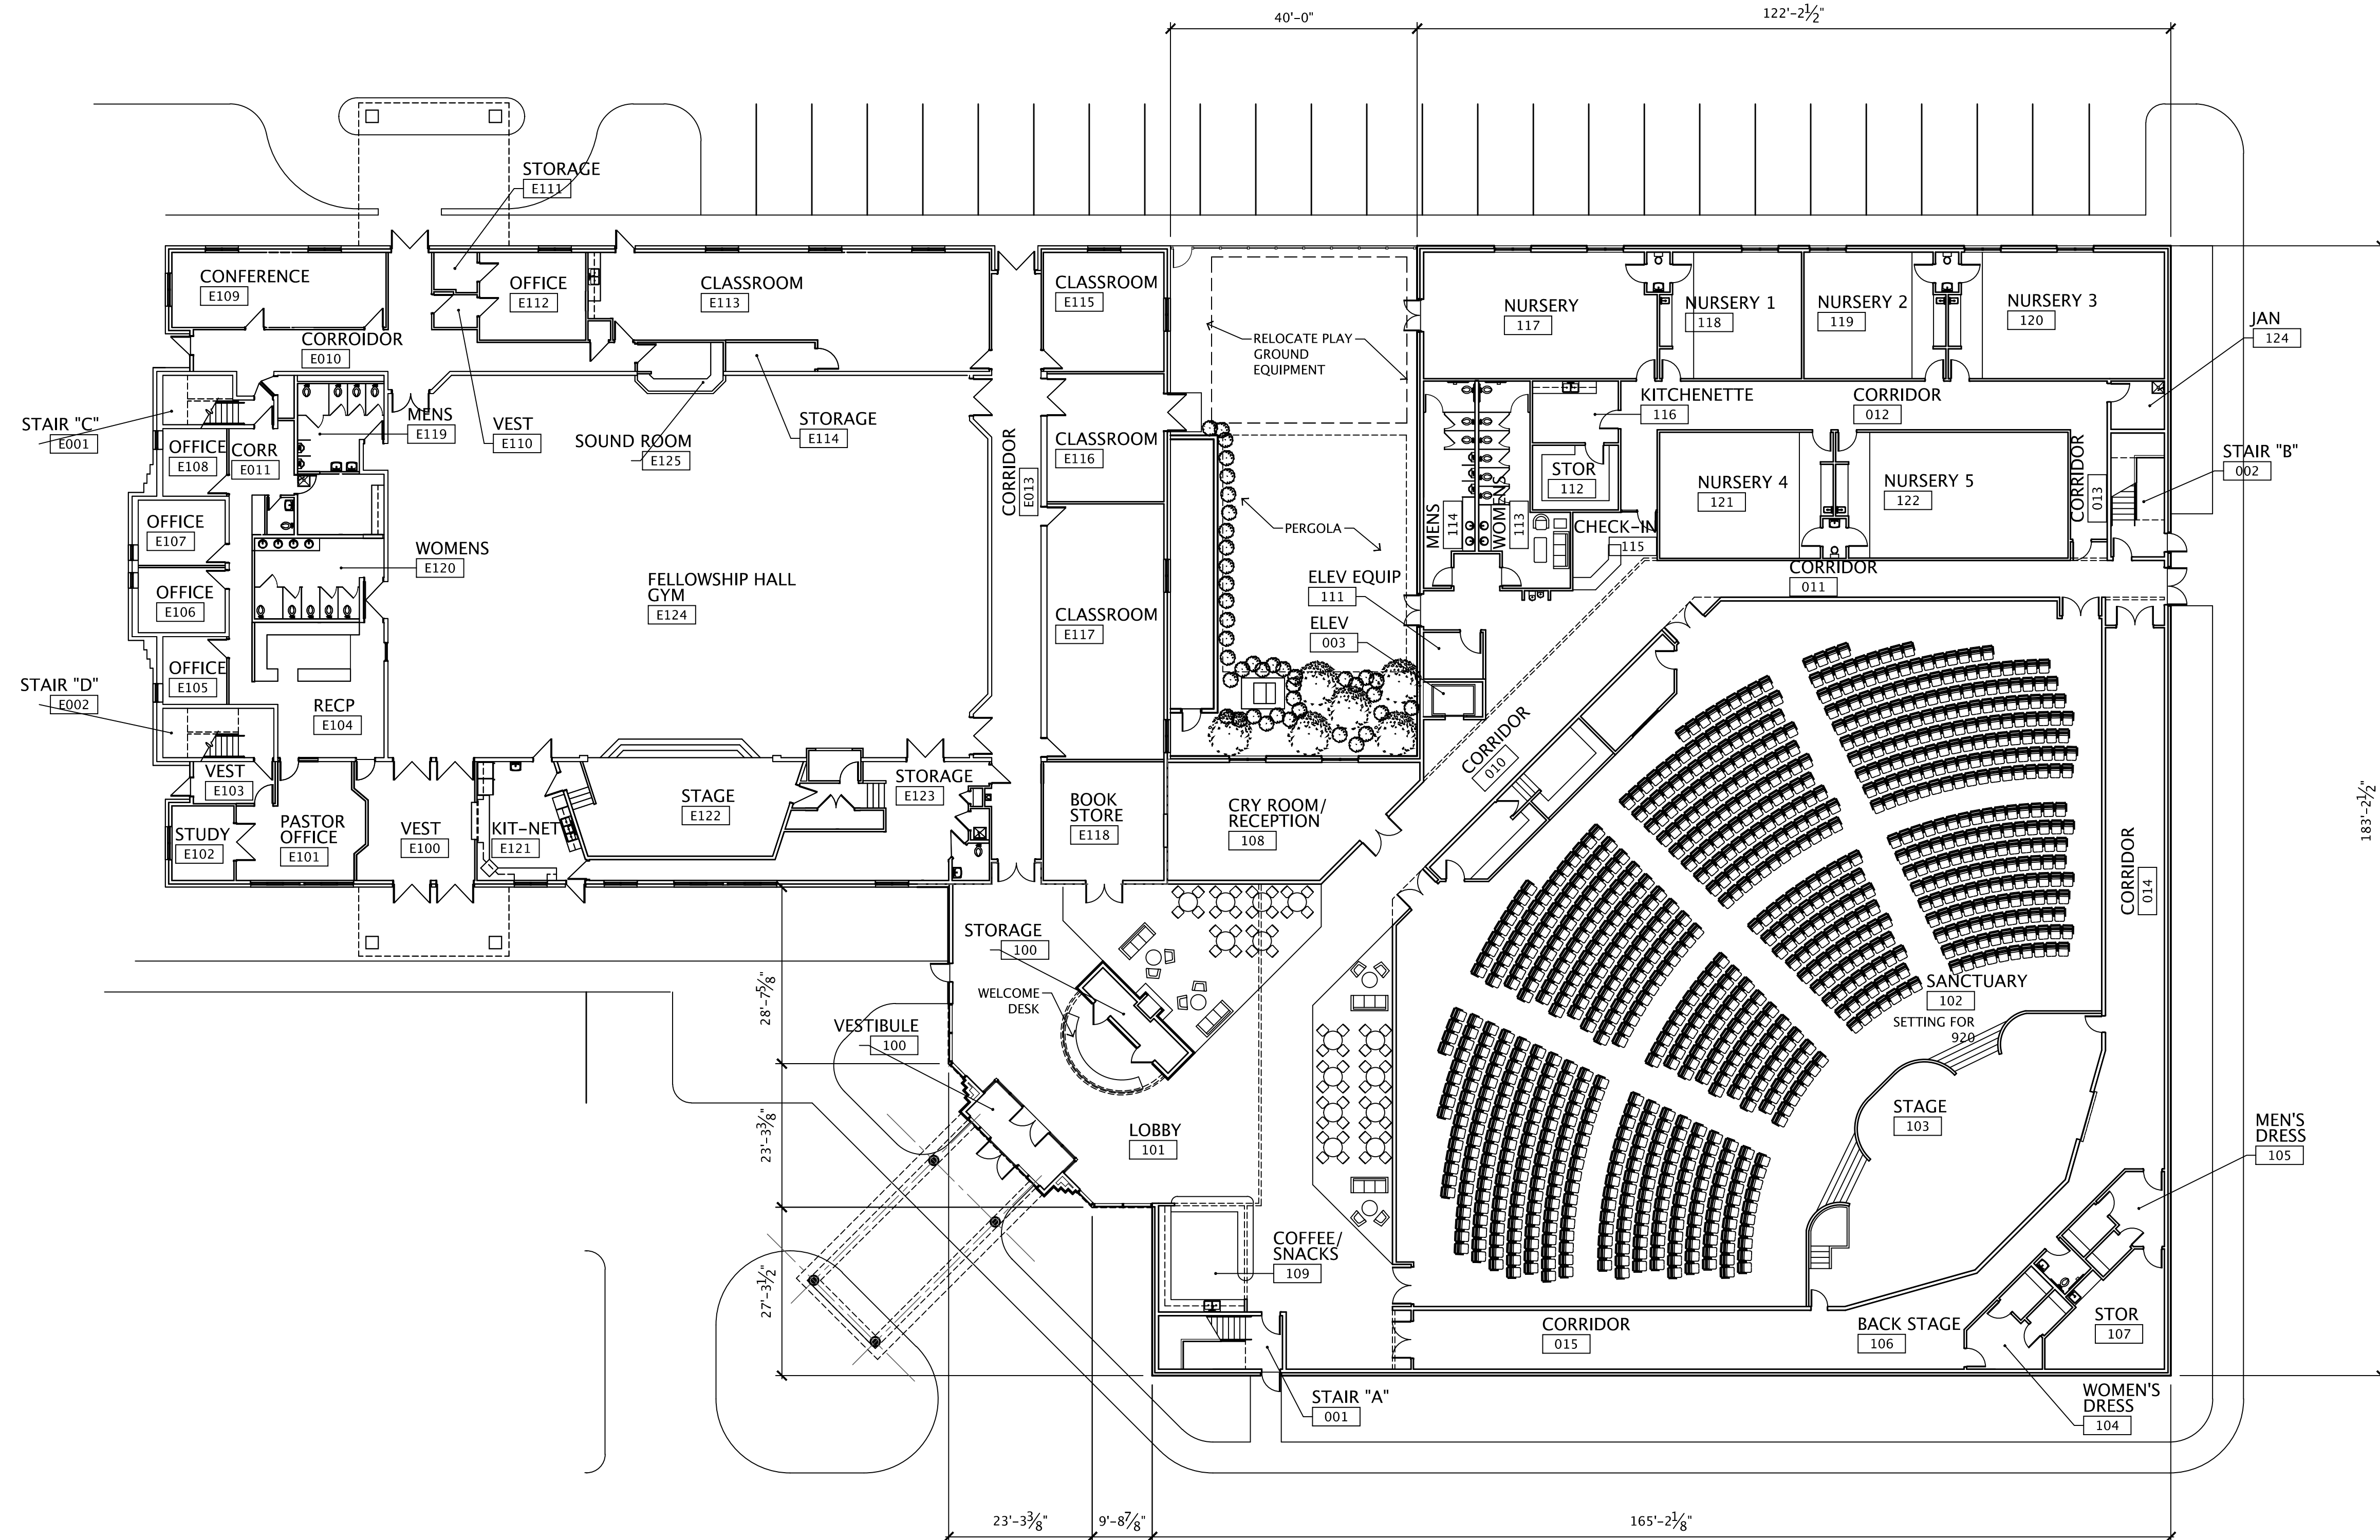

FIRST FLOOR PLAN
 SCALE: 1/16" = 1'-0"

 

Jerry W. Herndon reserves common law copyright and other property rights restricting these documents to the original site or purpose for which they were intended. Reproductions, changes or other assignments are prohibited.