
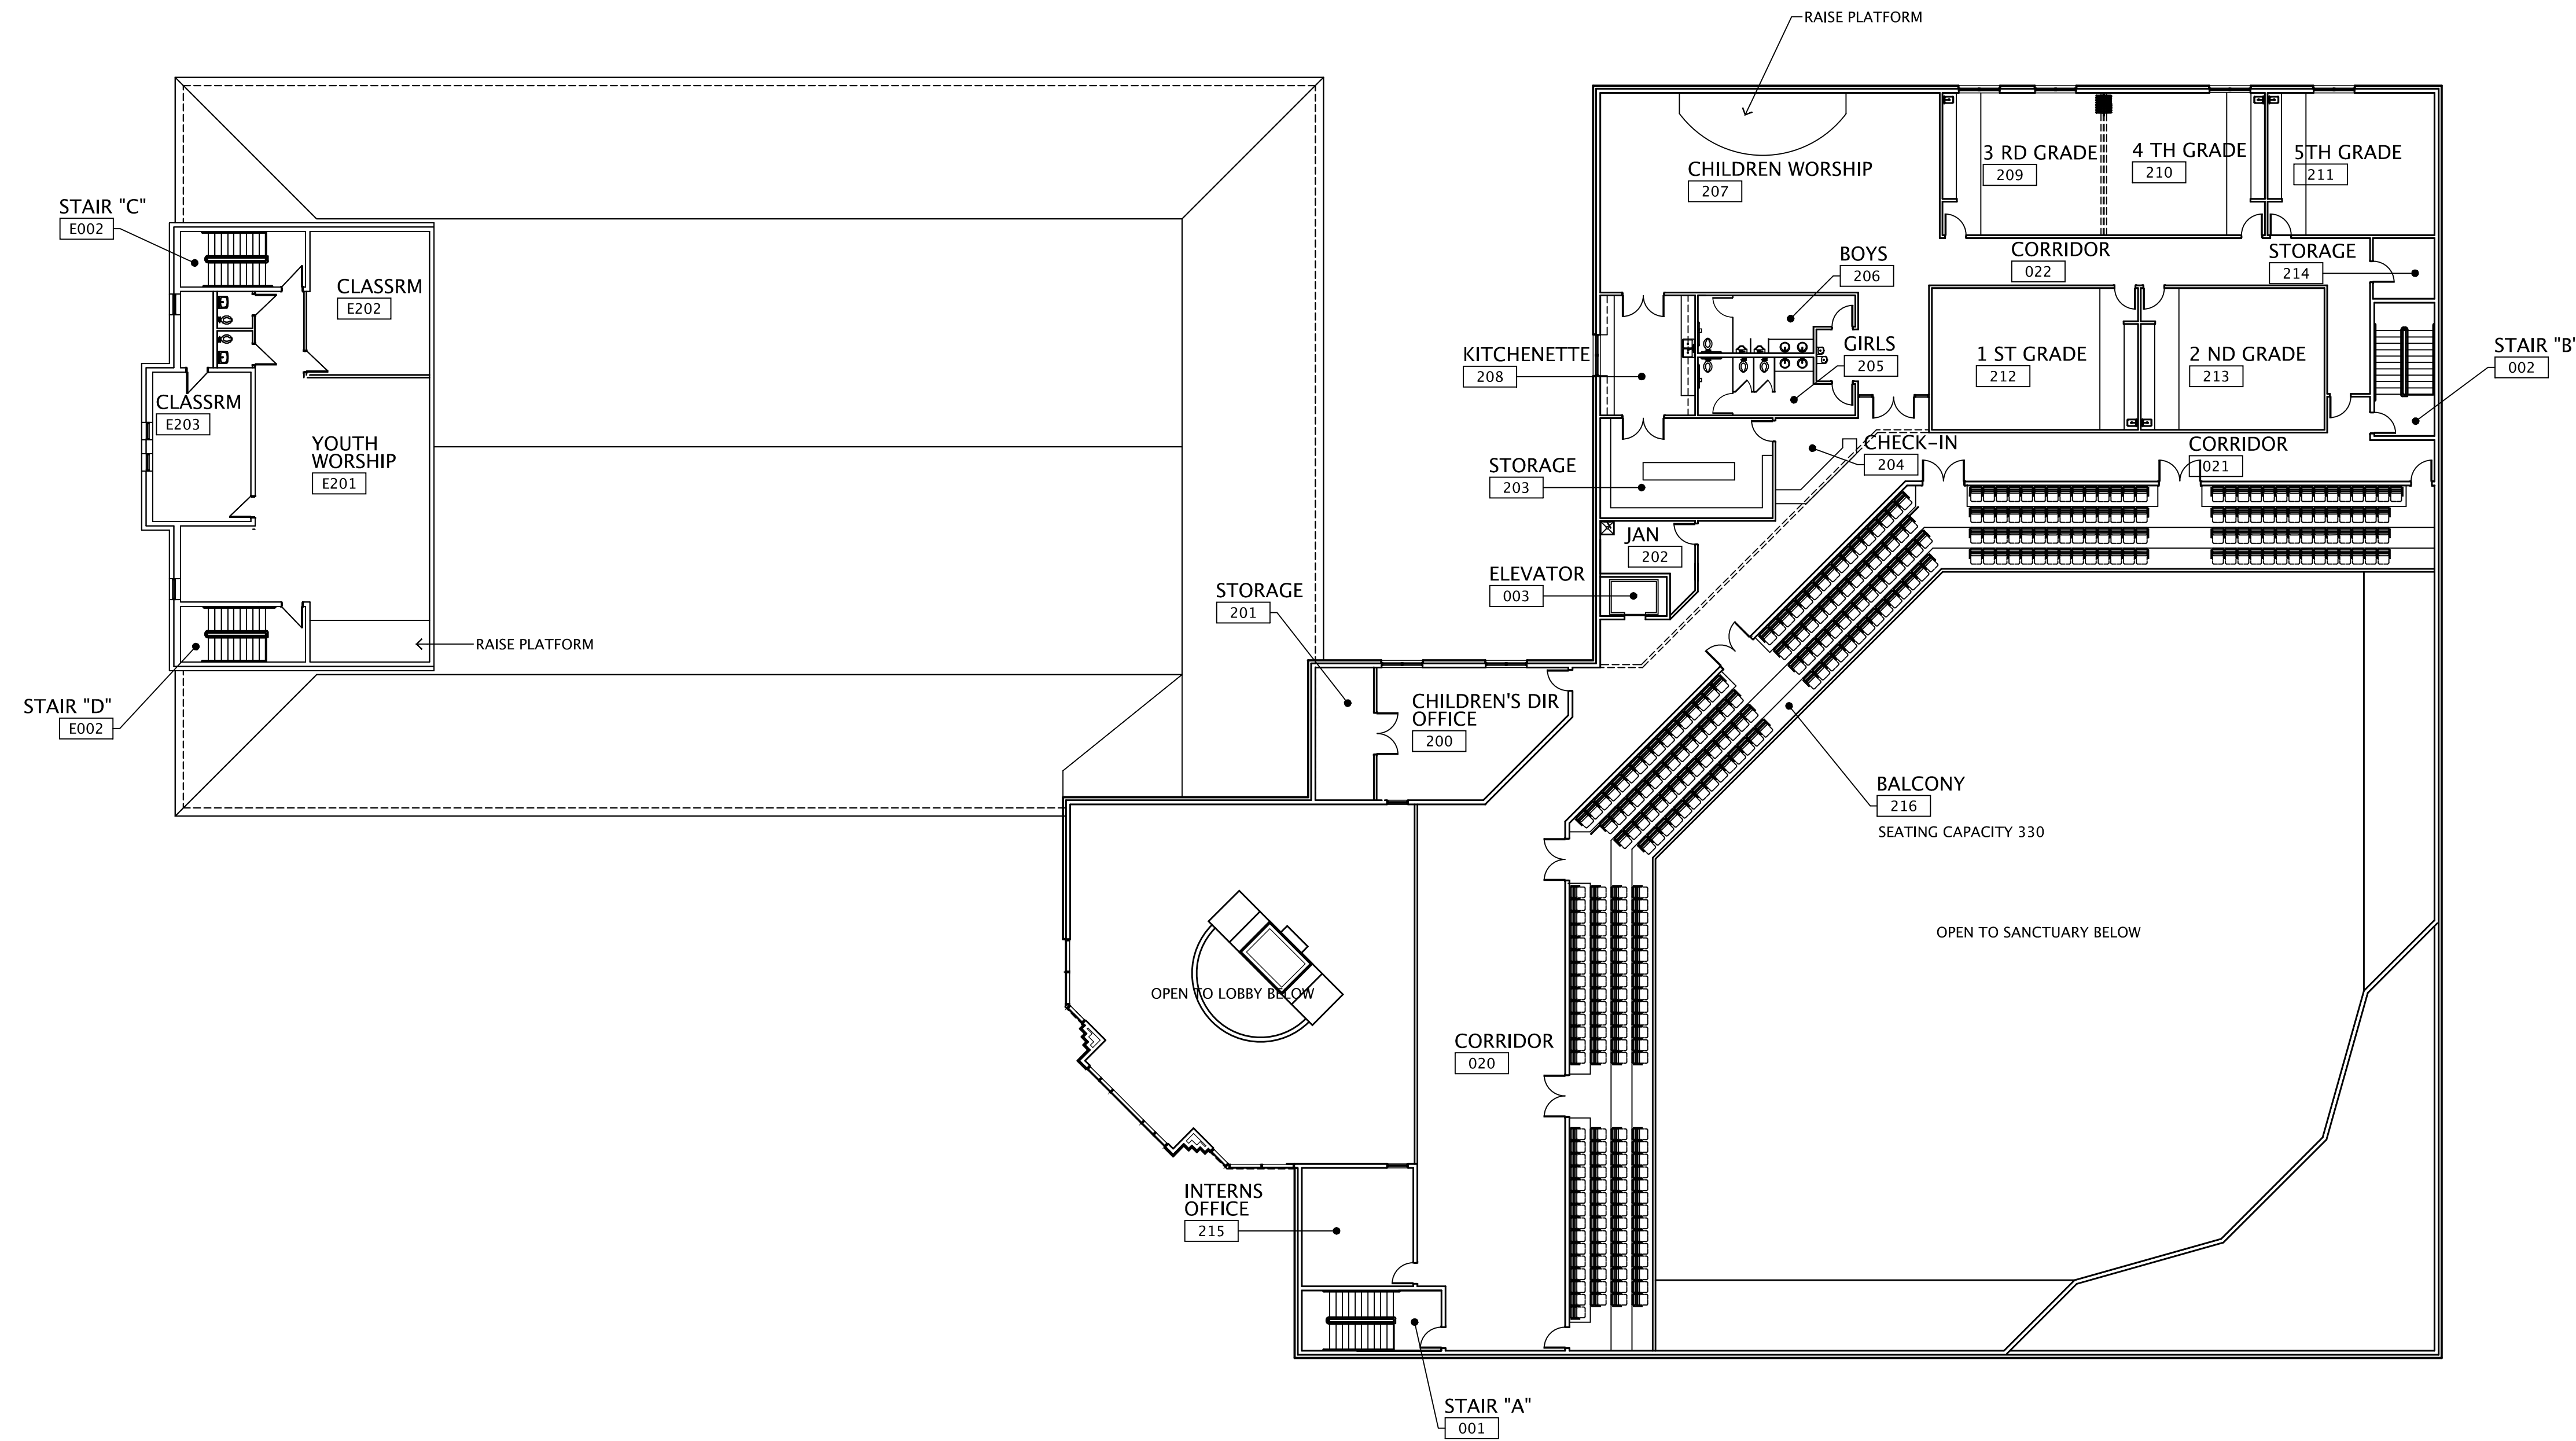


Jerry W. Herndon reserves common law copyright and other property rights restricting these documents to the original site or purpose for which they were intended. Reproductions, changes or other assignments are prohibited.

SECOND FLOOR PLAN

SCALE: 1/16" = 1'-0"

 

SECOND FLOOR PLAN

project no.
1549

date
07.29.16

drawn by RB	chk'd by RB
----------------	----------------

rev.	by	date
1.		
2.		
3.		
4.		
5.		
6.		
7.		
8.		
9.		
10.		

sheet no.
A101