


Jerry W. Herndon reserves common law copyright and other property rights restricting these documents to the original site or purpose for which they were intended. Reproductions, changes or other assignments are prohibited.

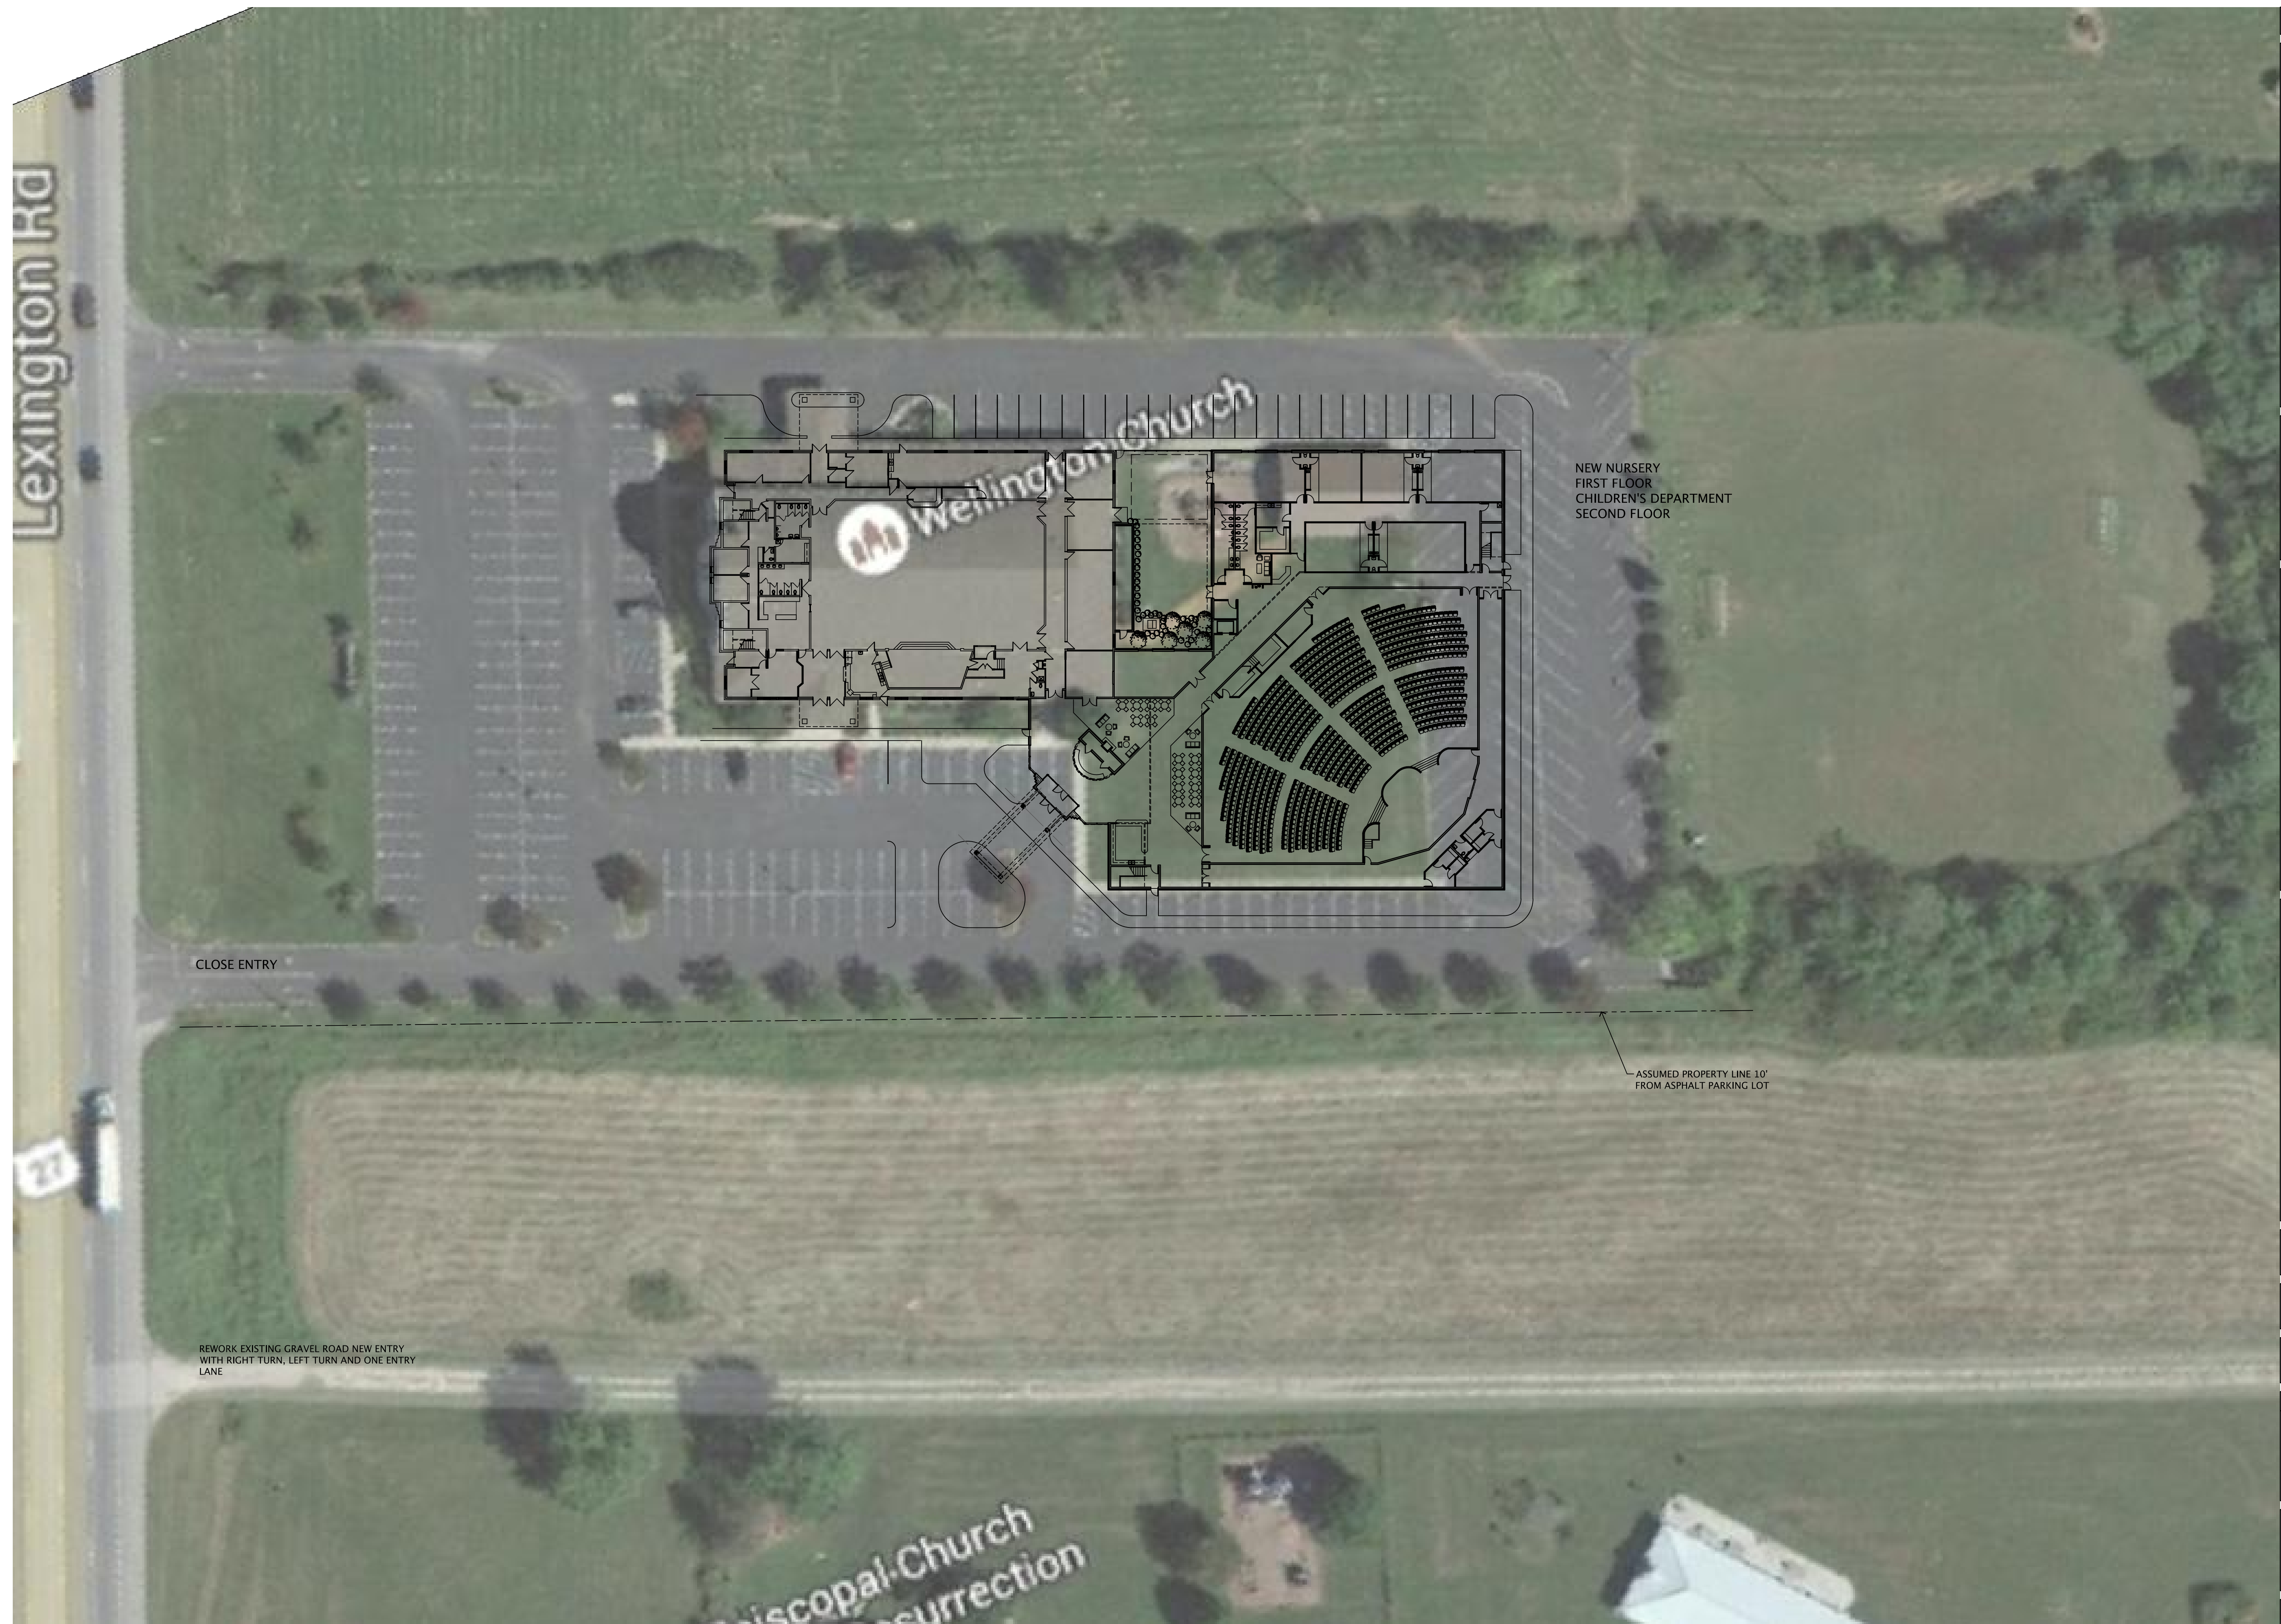


NEW NURSERY
FIRST FLOOR
CHILDREN'S DEPARTMENT
SECOND FLOOR

CLOSE ENTRY

ASSUMED PROPERTY LINE 10'
FROM ASPHALT PARKING LOT

REWORK EXISTING GRAVEL ROAD NEW ENTRY
WITH RIGHT TURN, LEFT TURN AND ONE ENTRY
LANE

JWA
 JERRY W. HERNDON • ARCHITECT
 Architecture • Construction Management
 2437 Fortune Drive; Suite 175
 Lexington, Kentucky 40509
 Phone: 1.859.225.0310

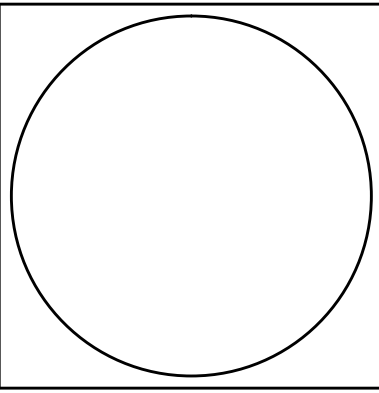

Wellington Church
Addition
Lexington Street US Highway 27
Nicholasville, Kentucky

PROPOSED
SITE PLAN

project no.
1549

date
12.01.15

drawn by
RB

chk'd by
RB

| rev. | by | date |
|------|----|------|
| 1. | | |
| 2. | | |
| 3. | | |
| 4. | | |
| 5. | | |
| 6. | | |
| 7. | | |
| 8. | | |
| 9. | | |
| 10. | | |

sheet no.
C100

Jerry W. Herndon,
Architect ©2015